


**ALTERNATE CAVITY SEAL**

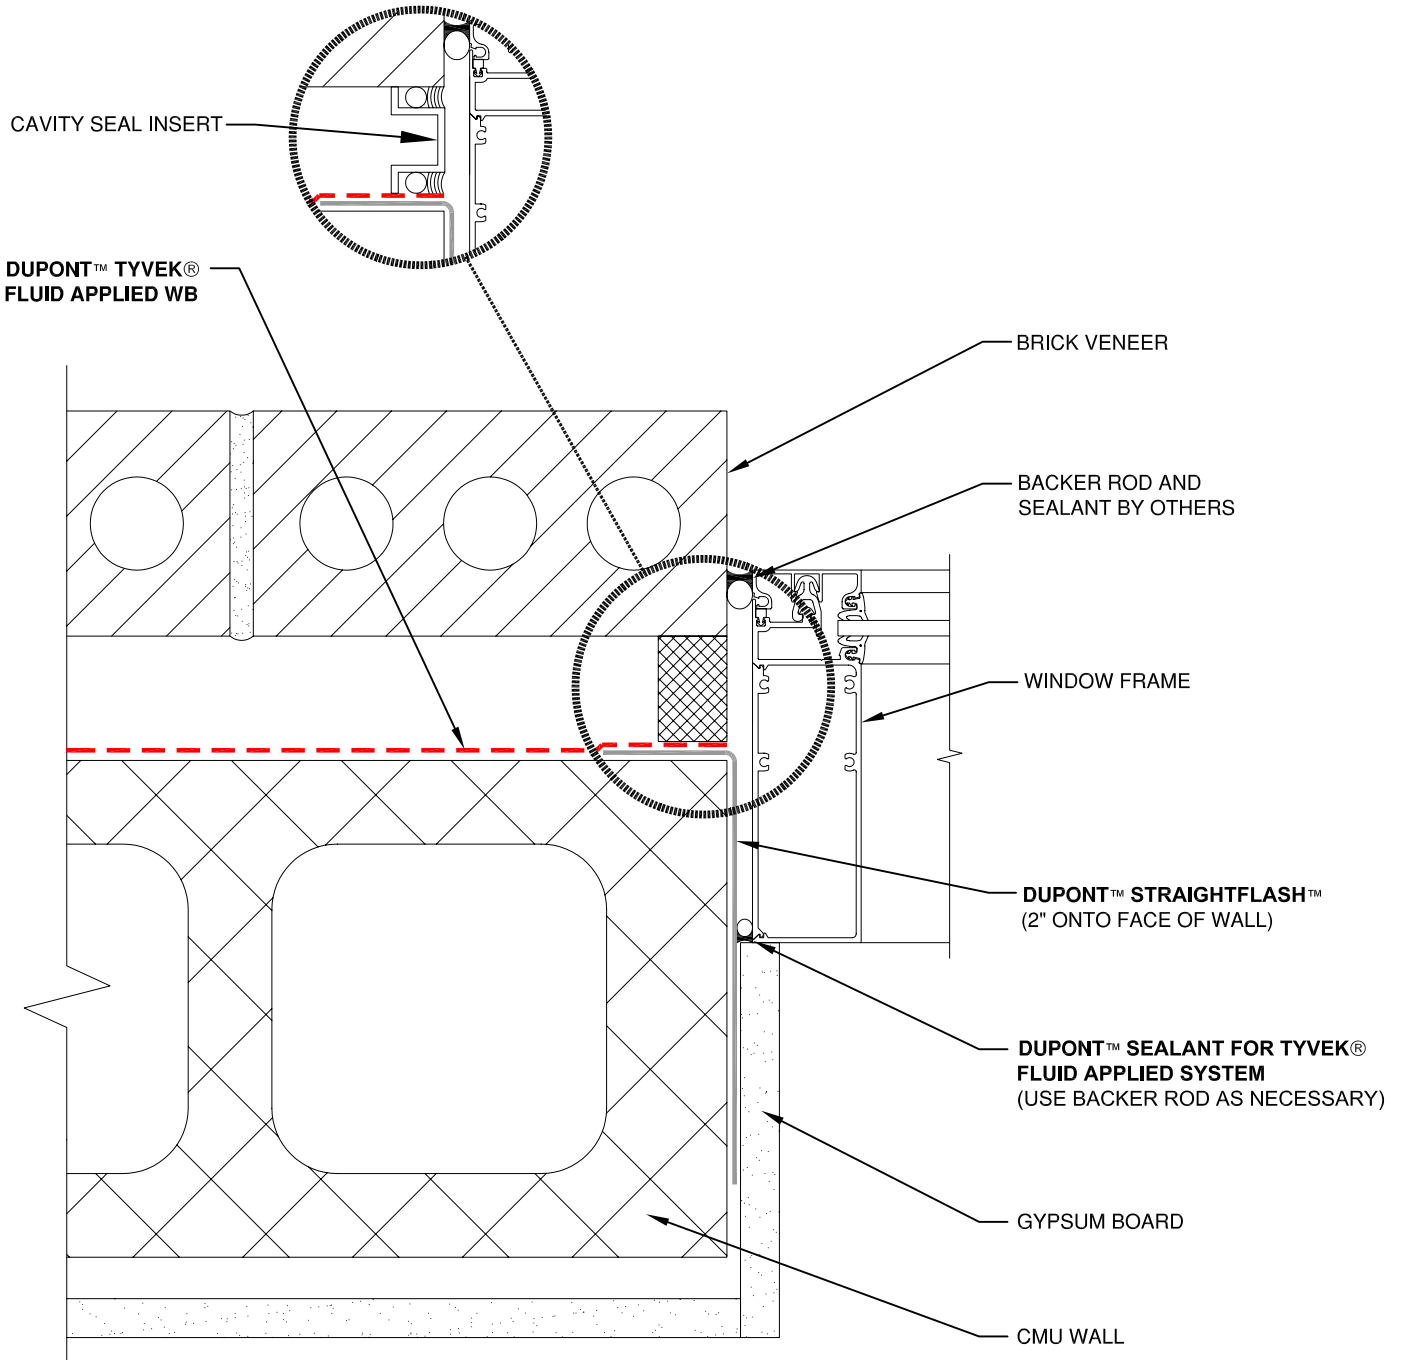

**NOTE**

- 1) INTERIOR VAPOR RETARDER MAY BE REQUIRED IN SOME REGIONS.
- 2) THIS INFORMATION IS PROVIDED BY DUPONT AS REFERENCE ONLY; PLEASE CONSULT LOCAL BUILDING CODES, REGULATIONS AND LAWS TO DETERMINE THE APPROPRIATE CONSTRUCTION METHODS AND MATERIALS NEEDED.

SCALE: NOT TO SCALE

REVISION DATE: 4/28/10

DRAWING: FA-B-W101j

**STOREFRONT WINDOW JAMB - METHOD 2**  
 BRICK VENEER / CMU WALL / SELF-ADHERED FLASHING



**Tyvek.**  
 FLUID APPLIED WB