



EXPANSION JOINT

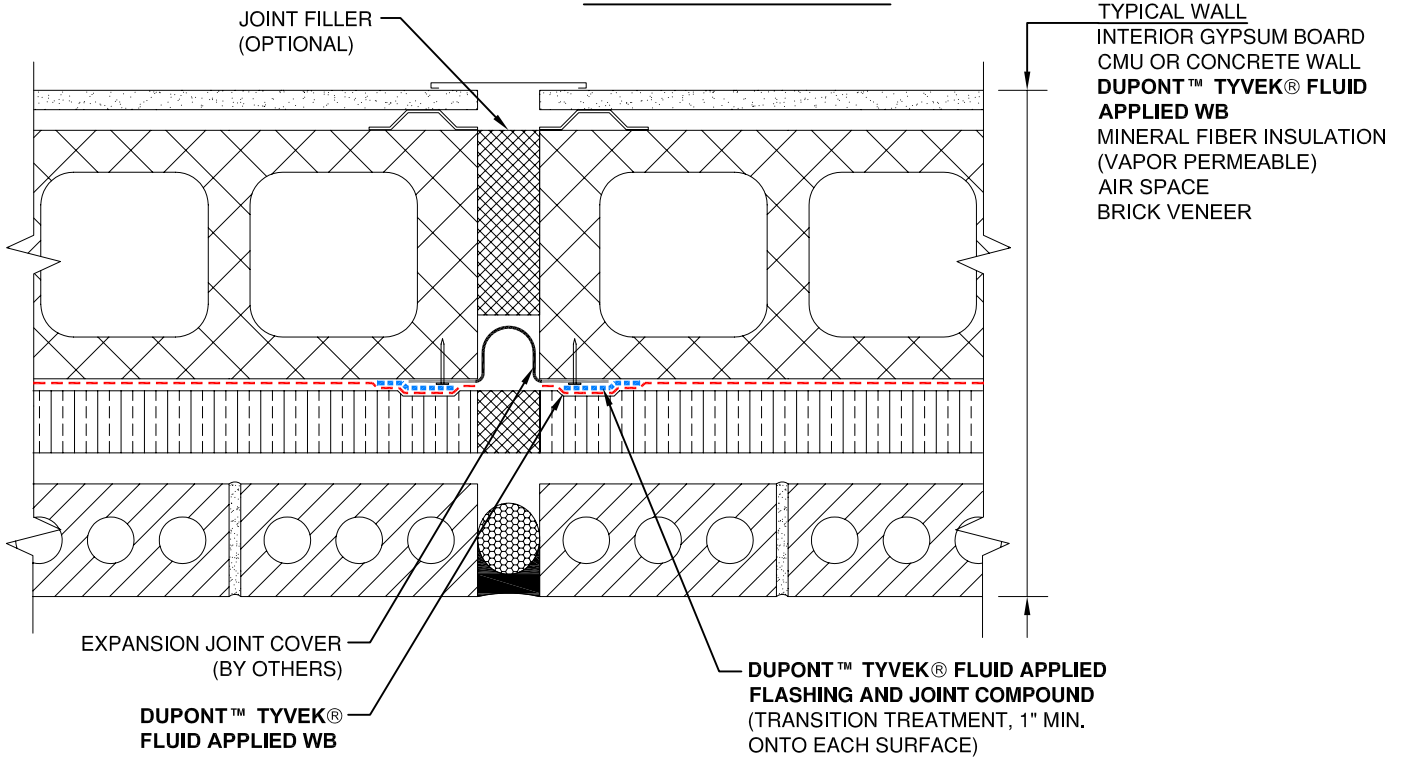

CONTROL JOINT

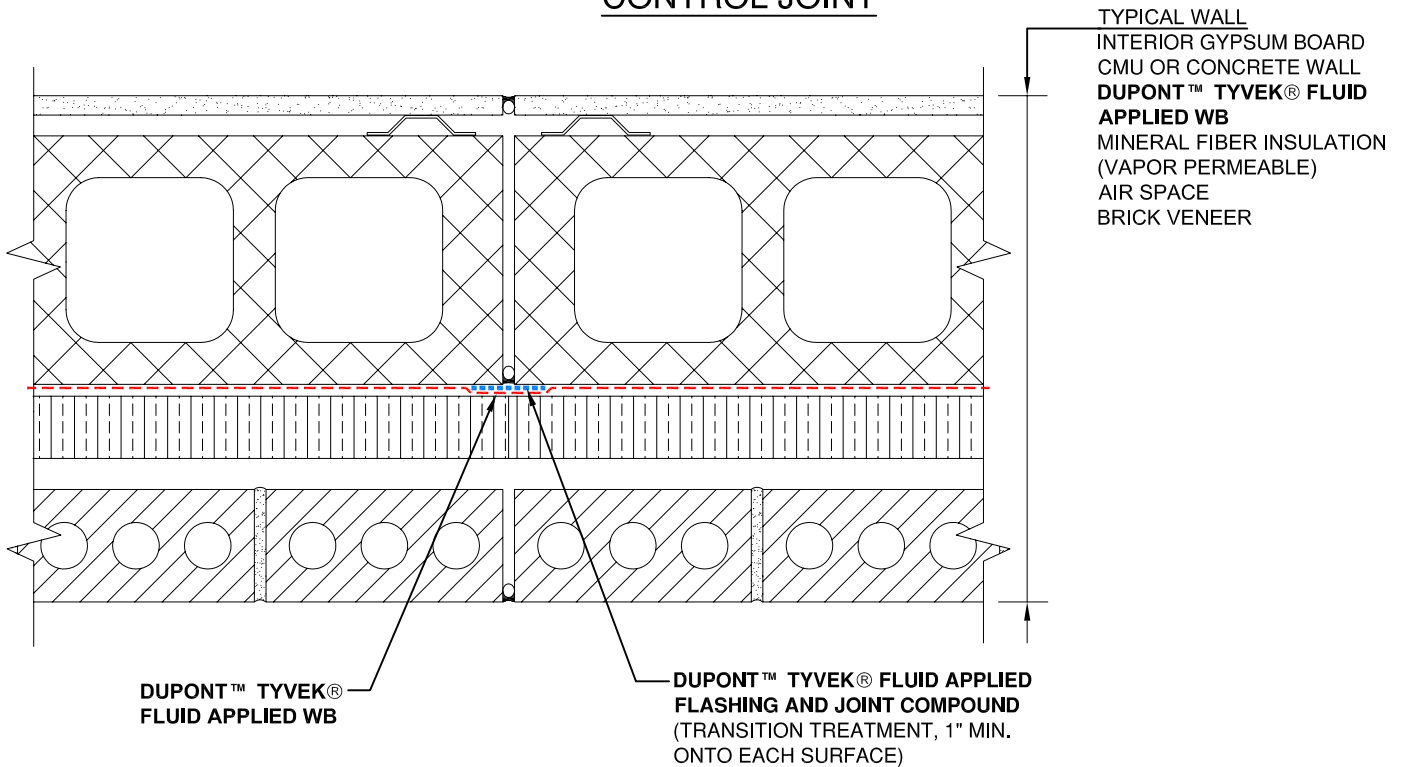

NOTE

- 1) INTERIOR VAPOR RETARDER MAY BE REQUIRED IN SOME REGIONS.
- 2) THIS INFORMATION IS PROVIDED BY DUPONT AS REFERENCE ONLY; PLEASE CONSULT LOCAL BUILDING CODES, REGULATIONS AND LAWS TO DETERMINE THE APPROPRIATE CONSTRUCTION METHODS AND MATERIALS NEEDED.

SCALE: NOT TO SCALE

REVISION DATE: 11/17/10

DRAWING: FA-BX-106

EXPANSION JOINT / CONTROL JOINT - METHOD 2
 BRICK VENEER / CMU WALL



Tyvek.

FLUID APPLIED WB